
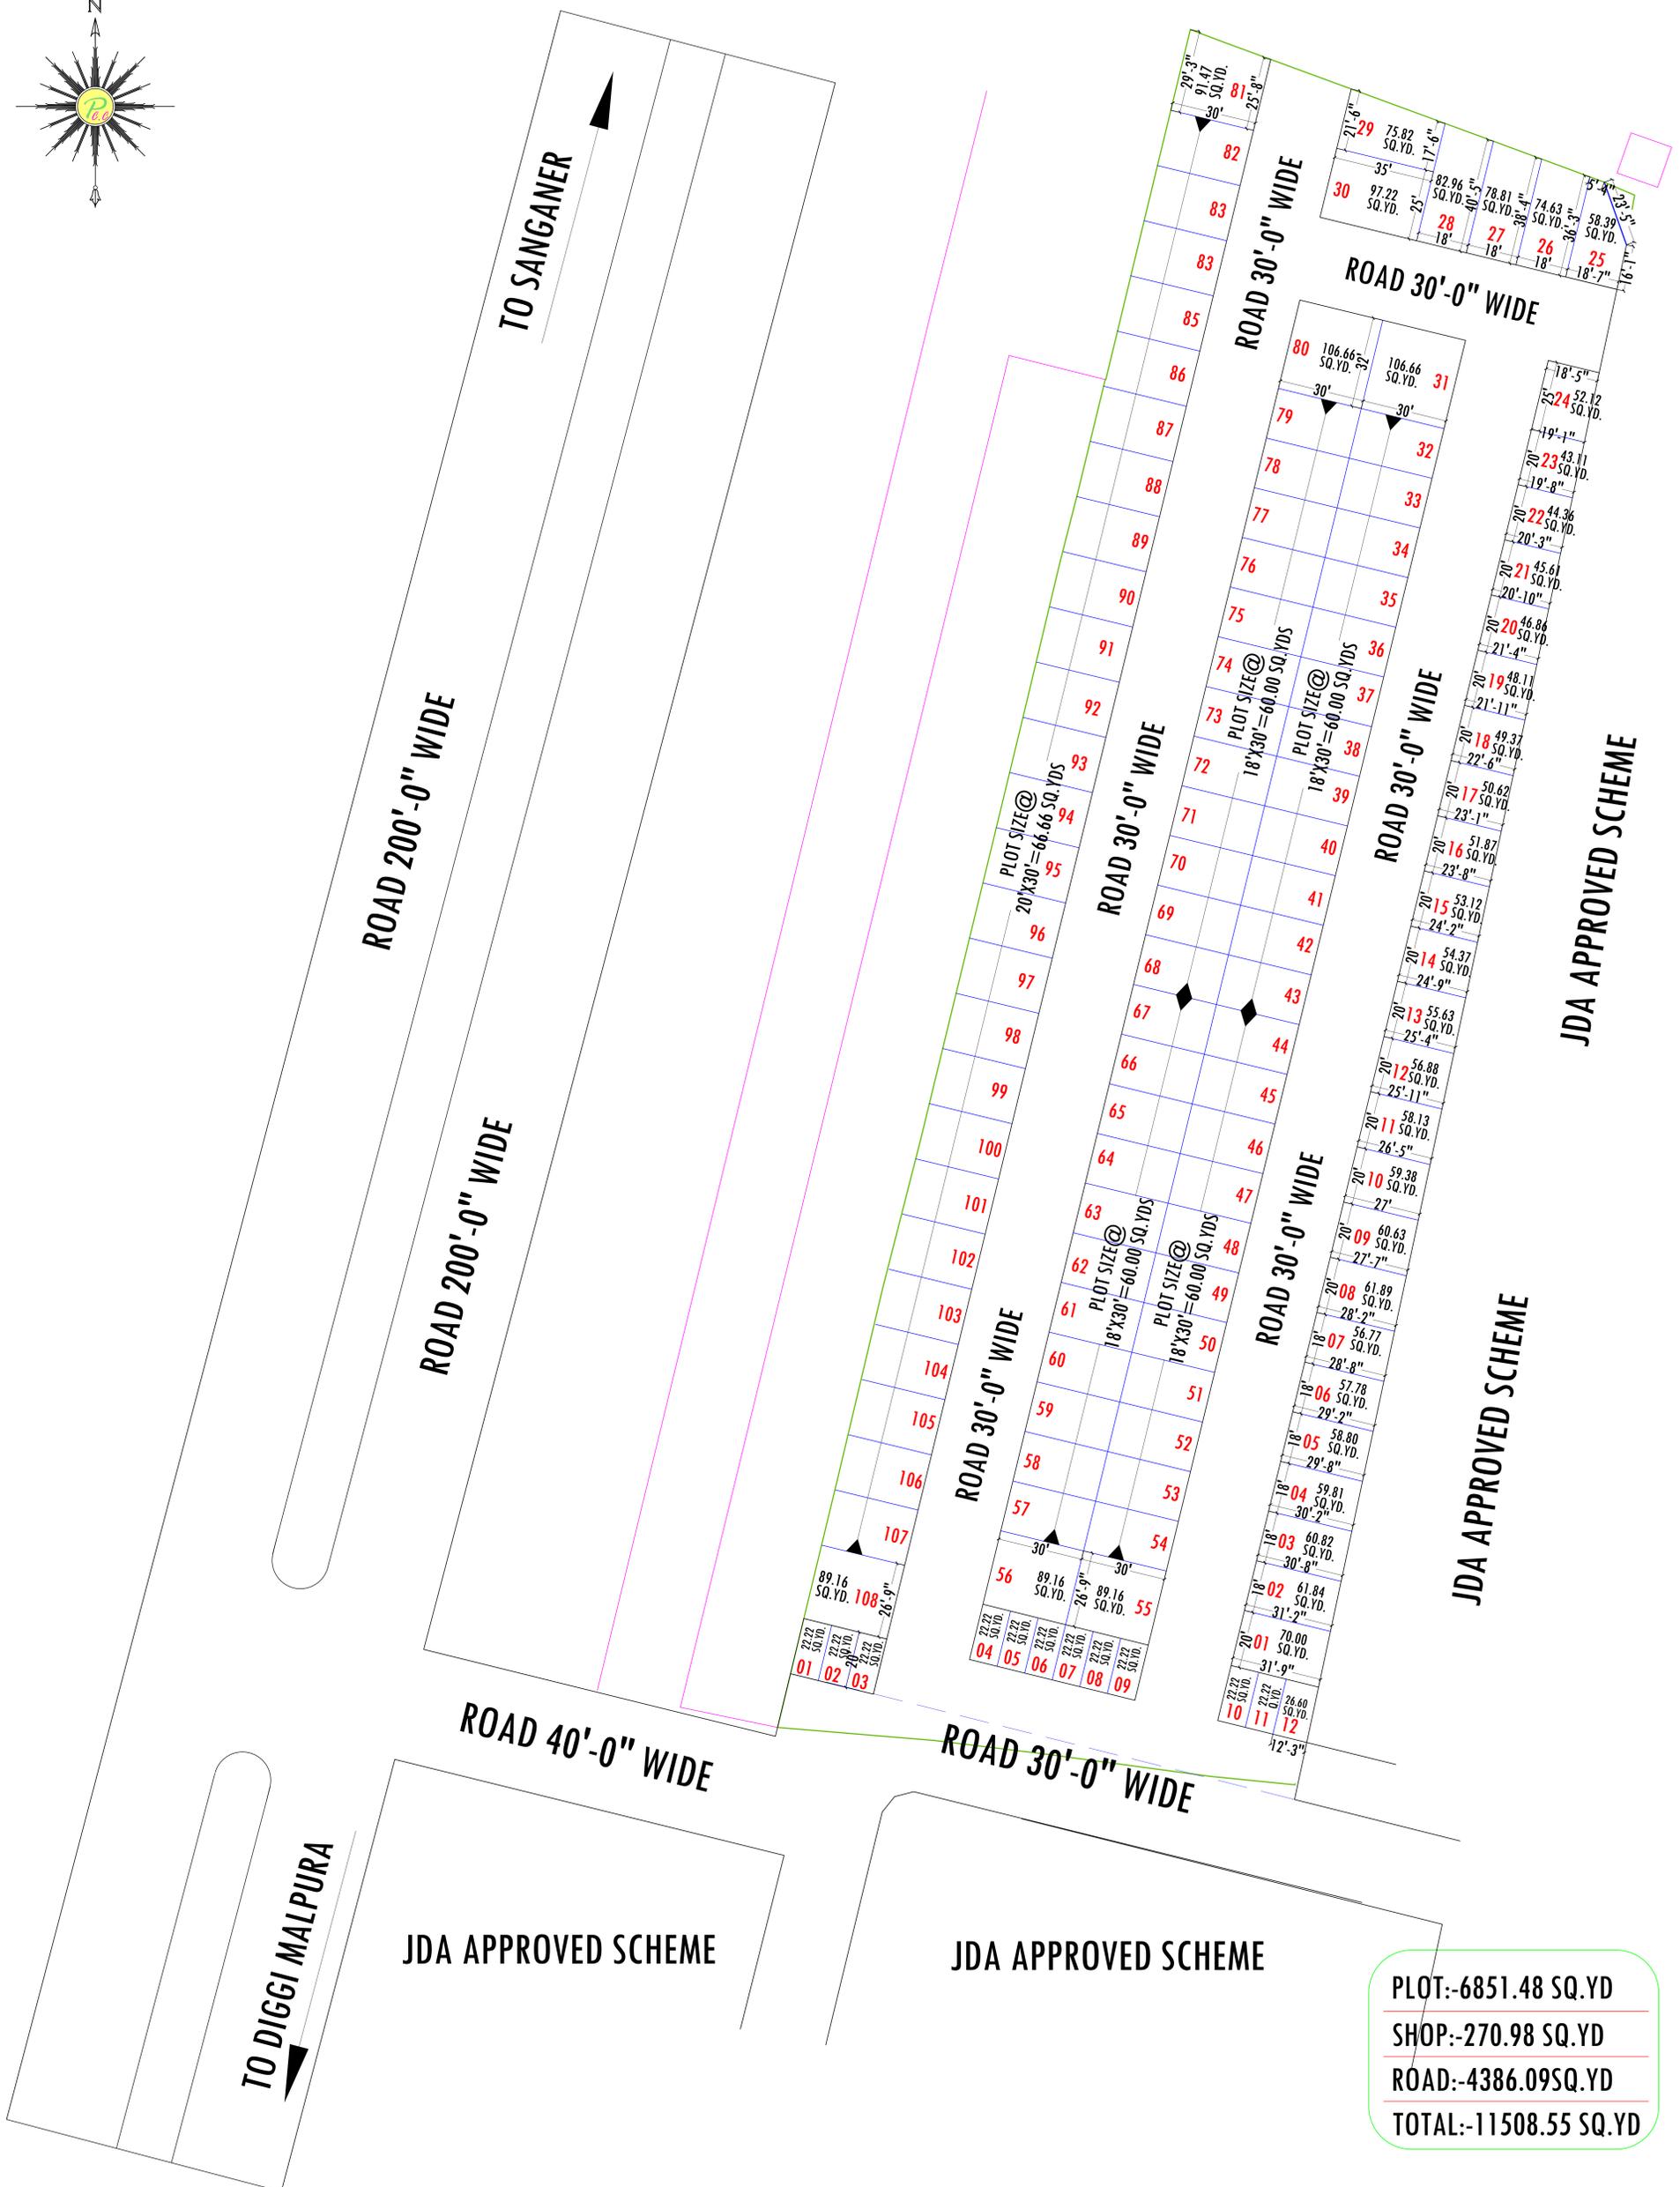


PROPOSED LAY OUT PLAN OF

"SARVAN VIHAR-VISTAR "

AT VILLAGE :- MANDRAMPURA, TEH.:- SANGANER, JAIPUR.

UNDER:- THE RAJHANS CO - OPERATIVE HOUSING SOCIETY LTD.JAIPUR

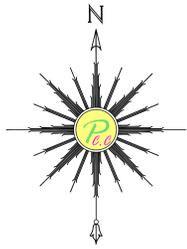

TO SANGANER

ROAD 200'-0" WIDE

ROAD 200'-0" WIDE

ROAD 40'-0" WIDE

TO DIGGI MALPURA

JDA APPROVED SCHEME

ROAD 30'-0" WIDE

JDA APPROVED SCHEME

ROAD 30'-0" WIDE

ROAD 30'-0" WIDE

ROAD 30'-0" WIDE

ROAD 30'-0" WIDE

JDA APPROVED SCHEME

JDA APPROVED SCHEME